



STEEL PERGOLA - FRONT ELEVATION

scale: $\frac{3}{4}$ " = 1'-0"

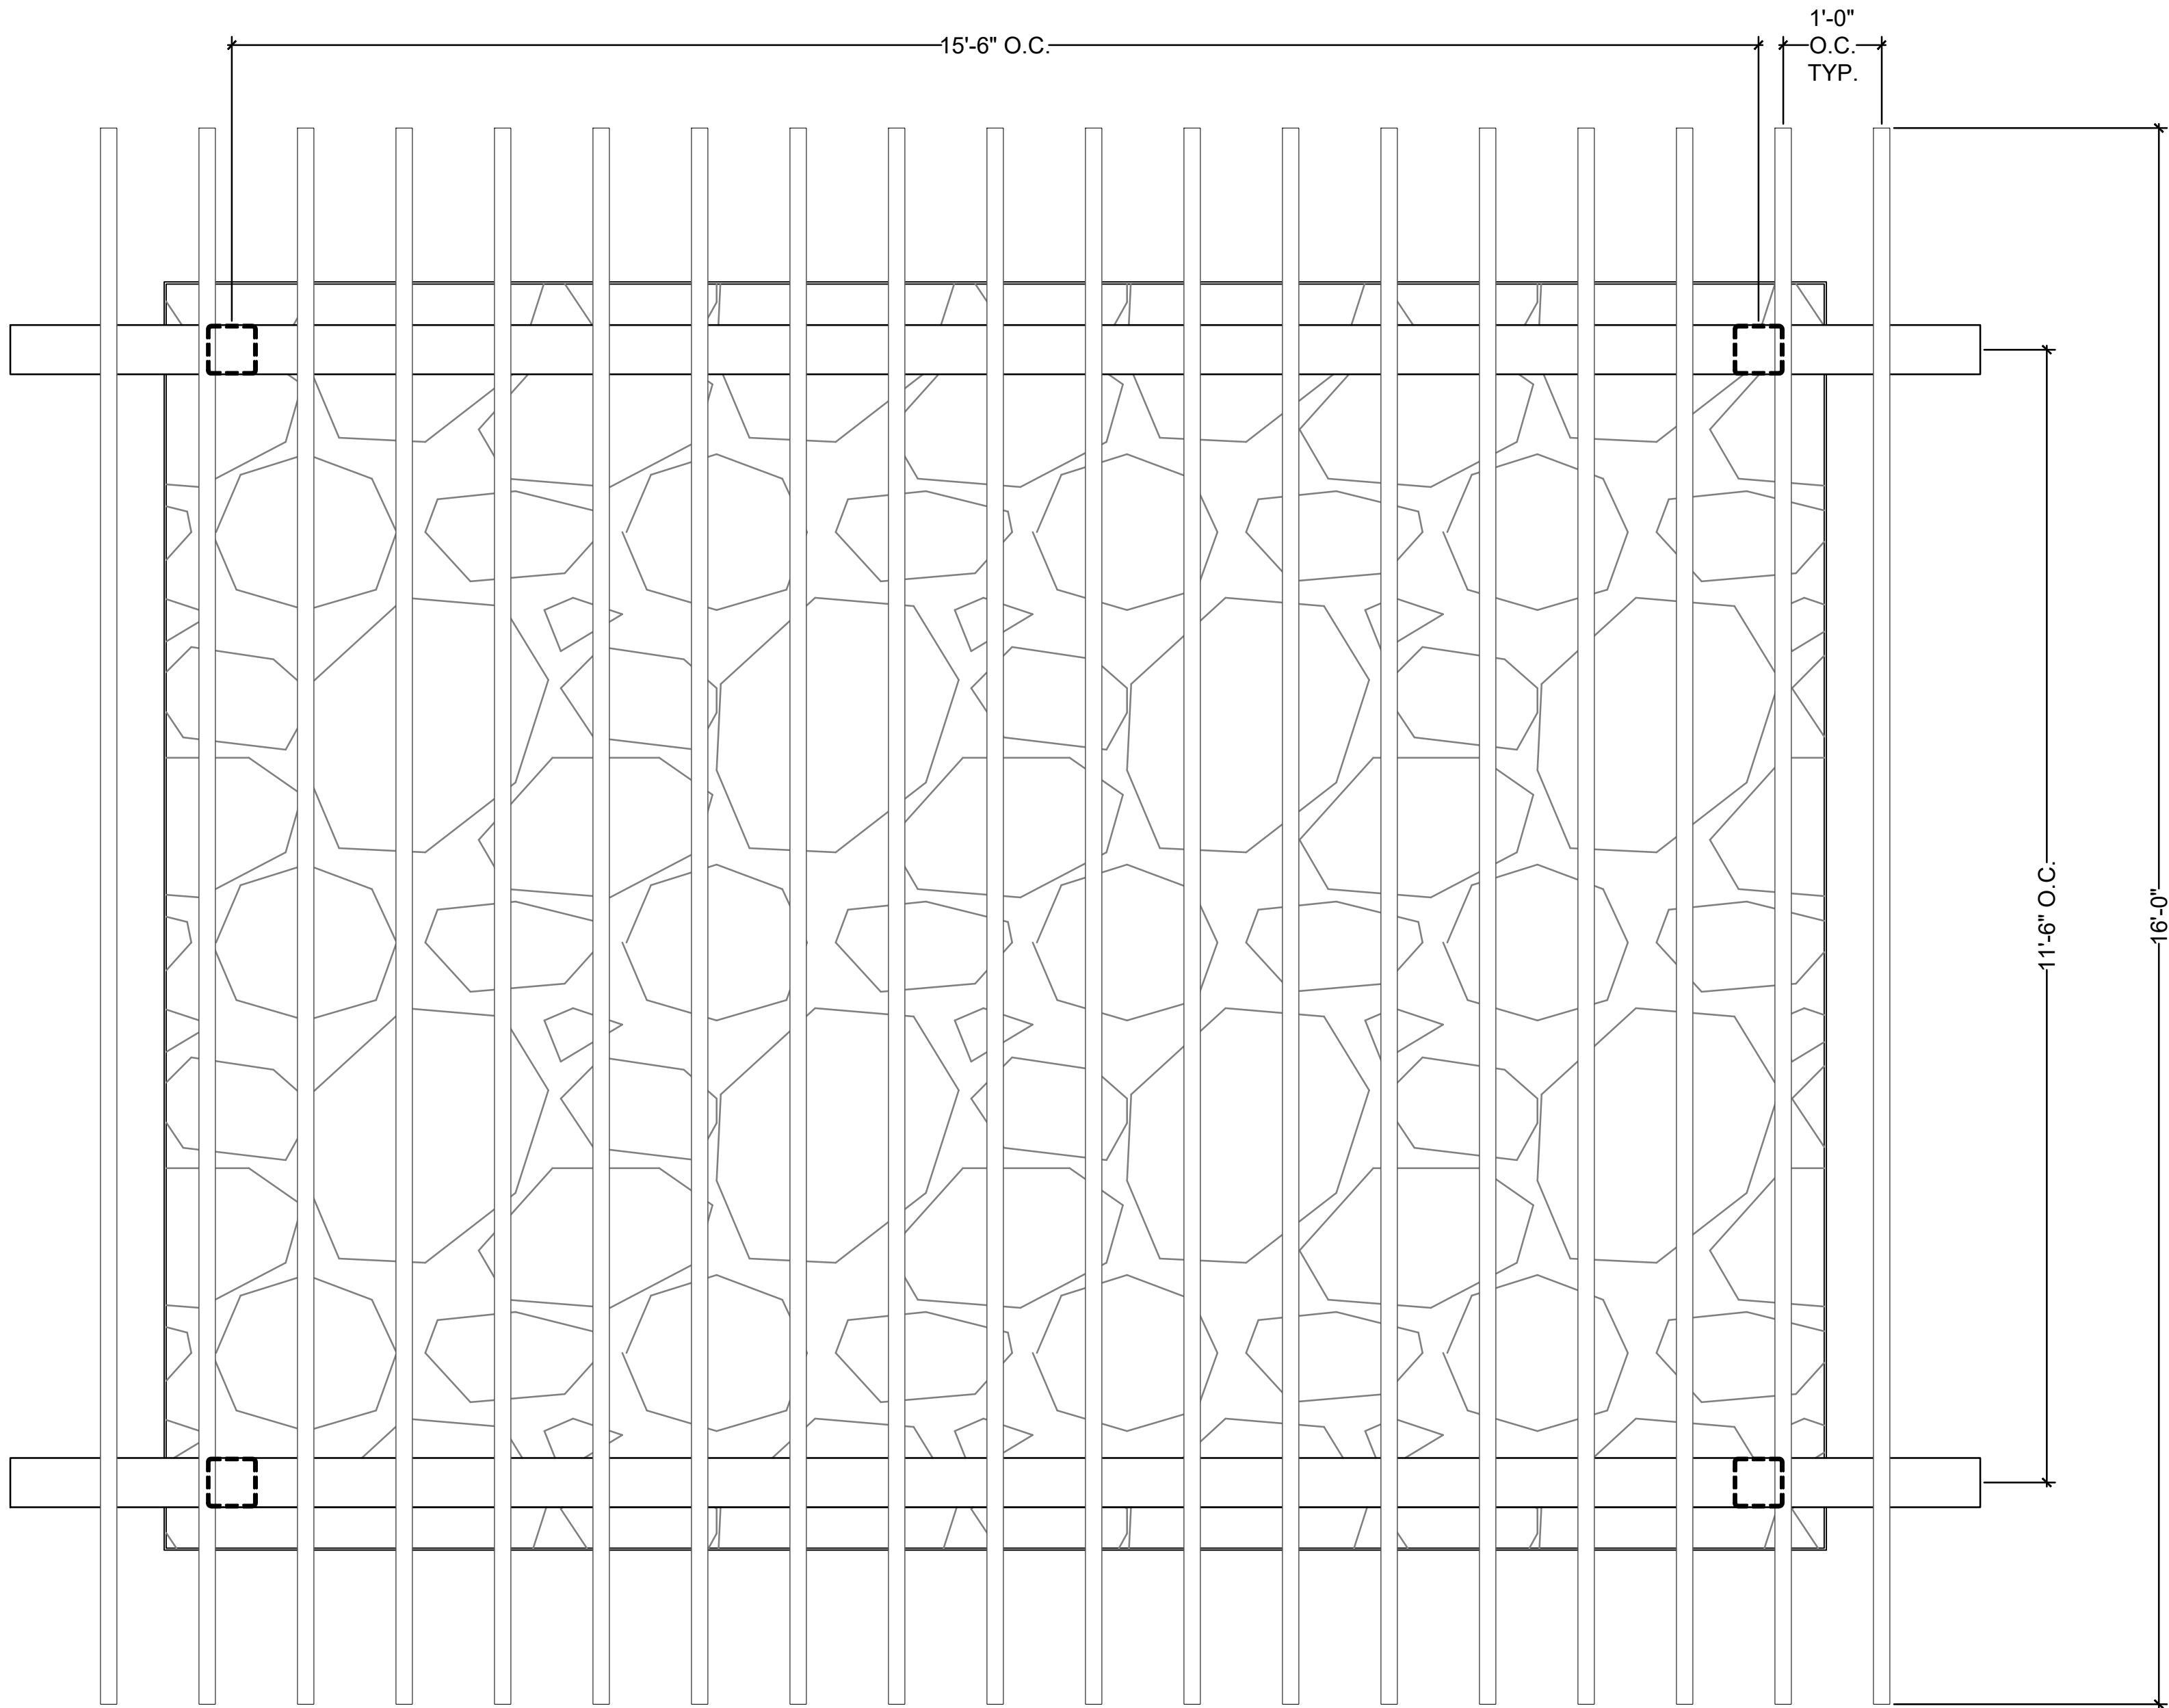

STEEL PERGOLA - PLAN VIEW

scale: $\frac{3}{4}$ " = 1'-0"

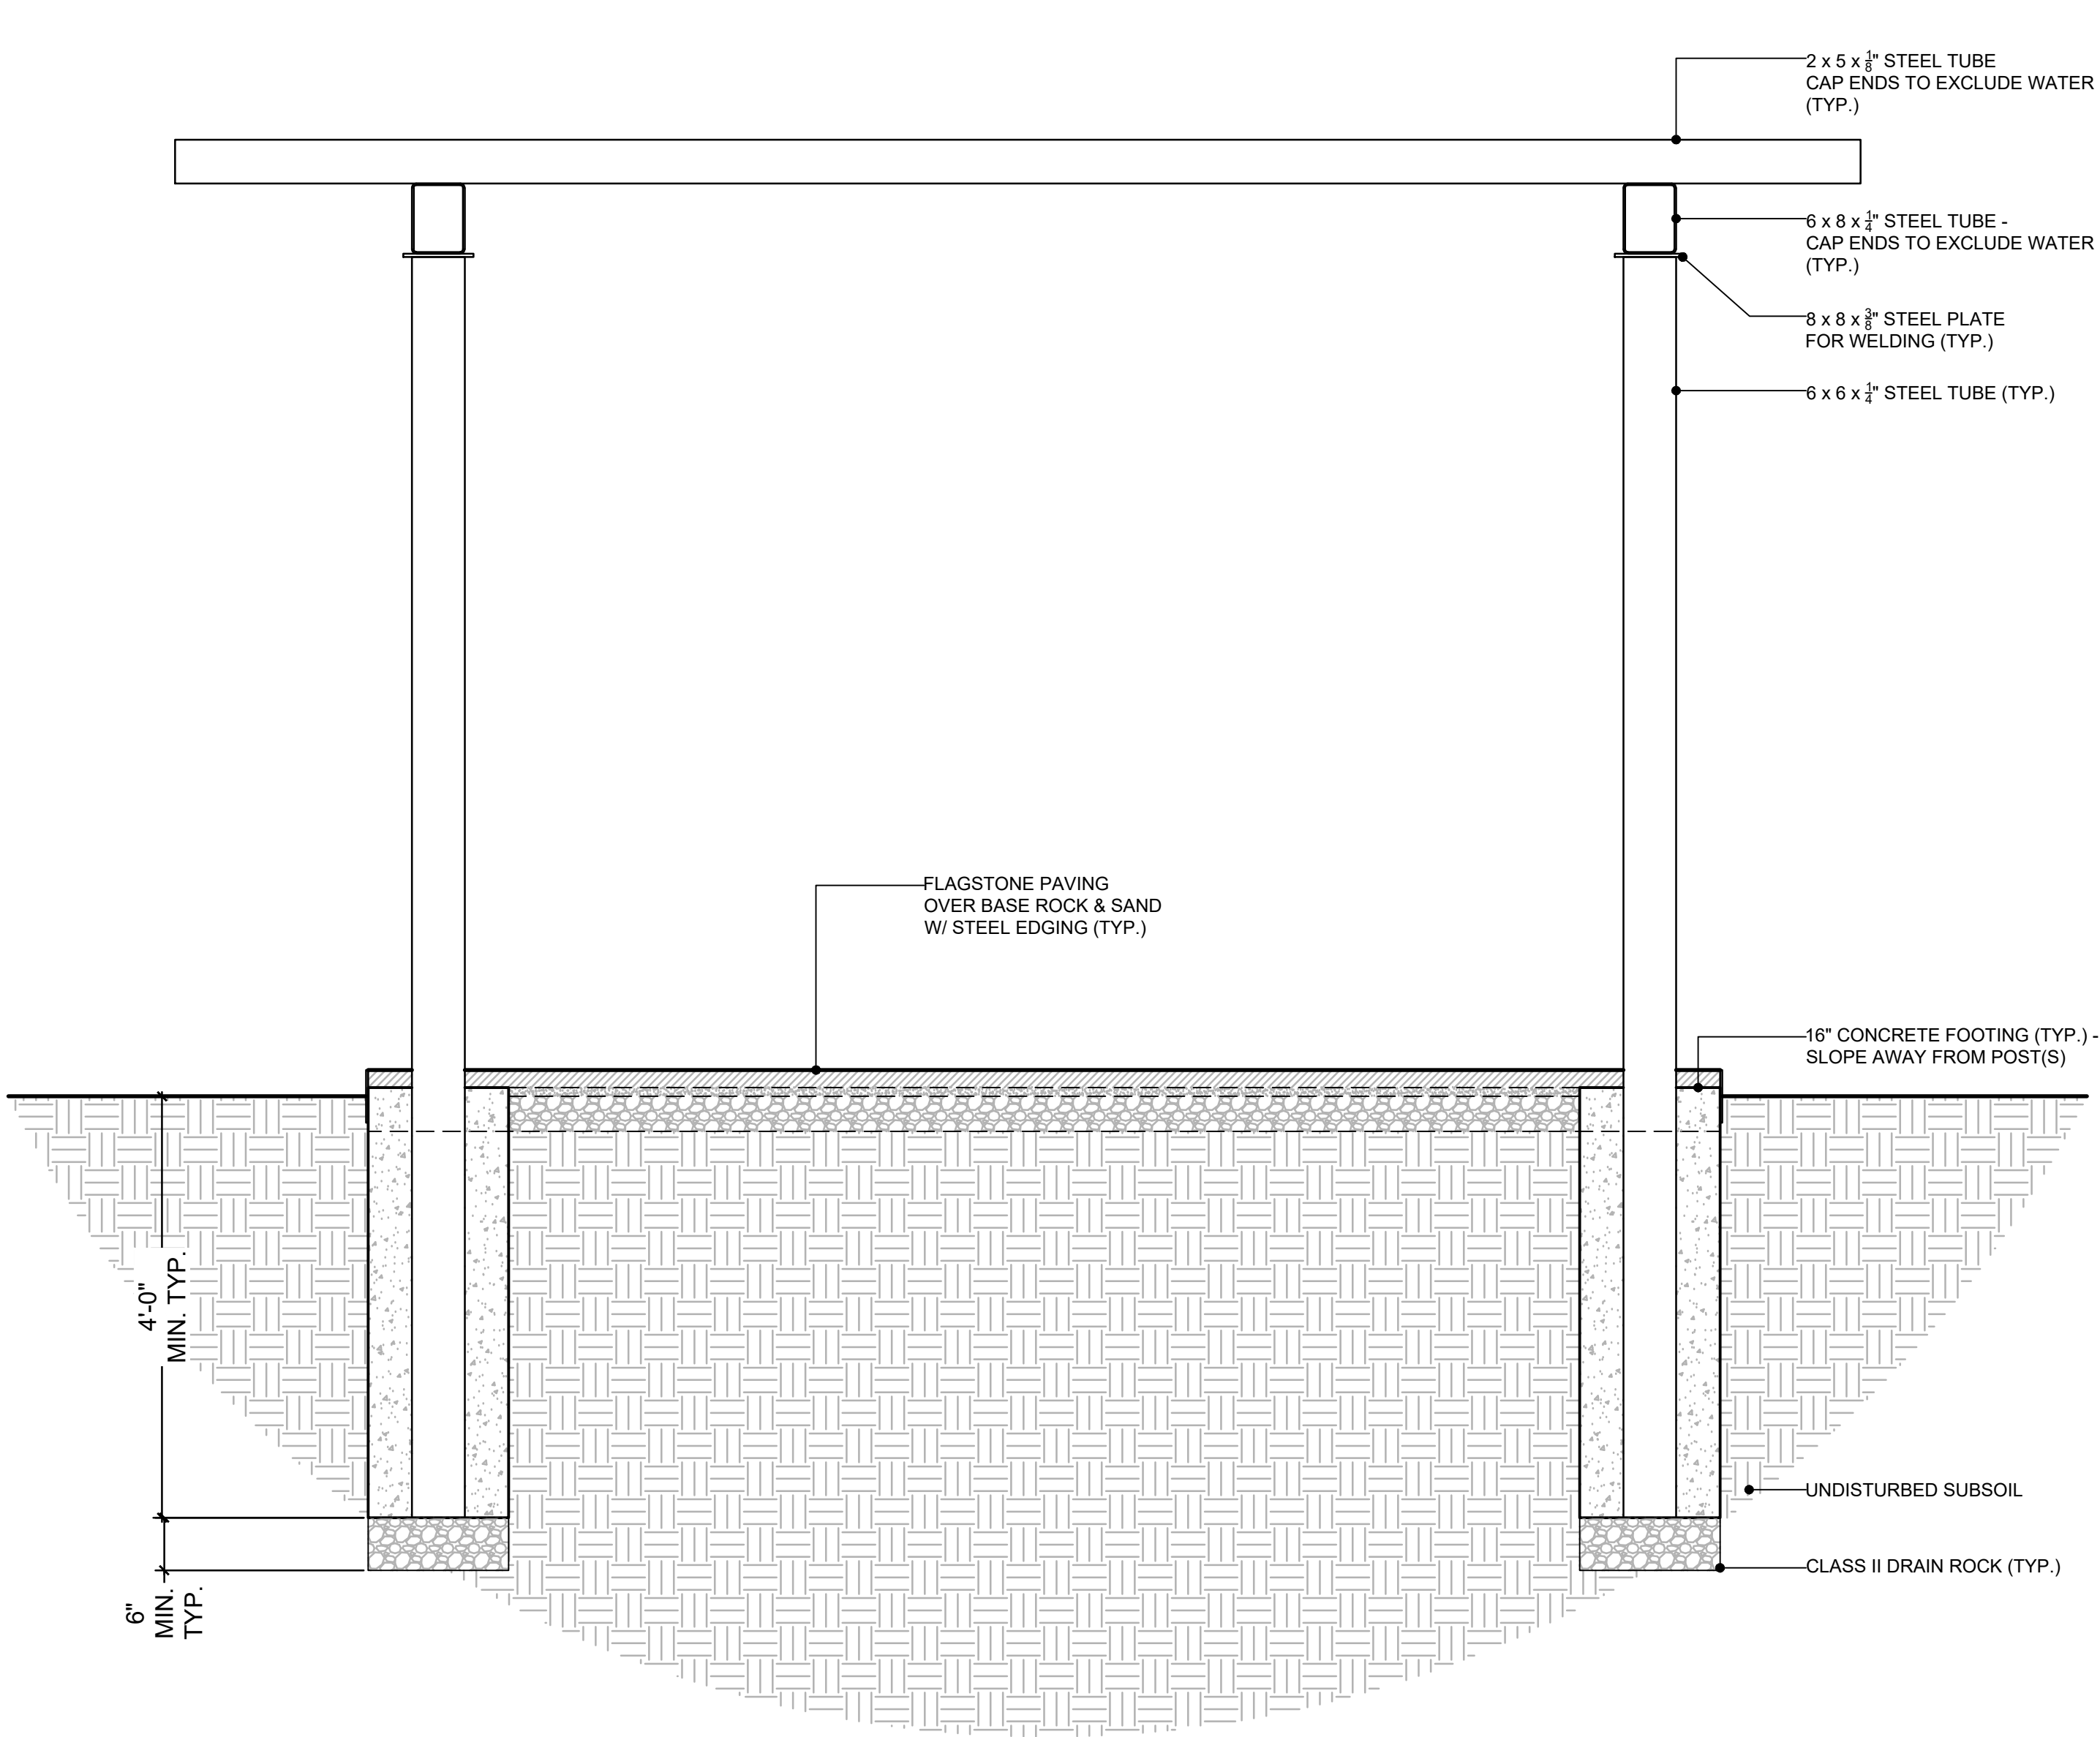

STEEL PERGOLA - CROSS SECTION

scale: $\frac{3}{4}$ " = 1'-0"

STEEL PERGOLA - METAL STOCK INVENTORY

PART	QTY	SIZE	LENGTH
POSTS	4	6 x 6 x $\frac{1}{4}$ "	12'
BEAMS	2	6 x 8 x $\frac{1}{4}$ "	20'
RAFTERS	19	2 x 5 x $\frac{1}{8}$ "	16'
POST CAP PLATES	4	8 x 8 x $\frac{3}{8}$ "	N/A
BEAM CAP PLATES	4	6 x 8 x $\frac{1}{4}$ "	N/A
RAFTER CAPS (PLASTIC)	38	2 x 5 x $\frac{1}{8}$ "	N/A

LANDSCAPE CONSTRUCTION DETAILS - STEEL PERGOLA

scale: as shown



9850 Berry Lane
Windsor, CA 95492

communitysoil.com

License C-27 #1016286

This plan is intended for printing at 24" x 36". Scale as noted will not read accurately at any other size.
Site plan elements were compiled in the field and not located by a licensed surveyor. Details shown represent best available data at time of printing, but do not guarantee completeness or accuracy of geo-location. Positions and alignments of proposed features may need to be adjusted in the field based on existing or updated conditions. Community Soil assumes no responsibility for the accuracy of details either shown or not shown on this plan.
Copyright 2020 Community Soil, Inc. All rights reserved.

LANDSCAPE
CONSTRUCTION
DETAILS
- STEEL PERGOLA

DATE: 11/10/20
PAGE: 4 OF 8
SCALE: AS SHOWN
SHEET: L2.0