



9850 Berry Lane
Windsor, CA 95492

communitysoil.com

License C-27 #1016286

This plan is intended for printing at 24" x 36". Scale as noted will not read accurately at any other size.

Site plan elements were compiled in the field and not located by a licensed surveyor. Details shown represent best available data at time of printing, but do not guarantee completeness or accuracy of geo-location. Positions and alignments of proposed features may need to be adjusted in the field based on existing or updated conditions. Community Soil assumes no responsibility for the accuracy of details either shown or not shown on this plan.

Copyright 2021 Community Soil, Inc. All rights reserved


LANDSCAPE SITE PLAN - BUILDING AREA

DATE: 06/10/21

PAGE: 2 OF 3

SCALE: AS SHOWN

SHEET: **L1.1**

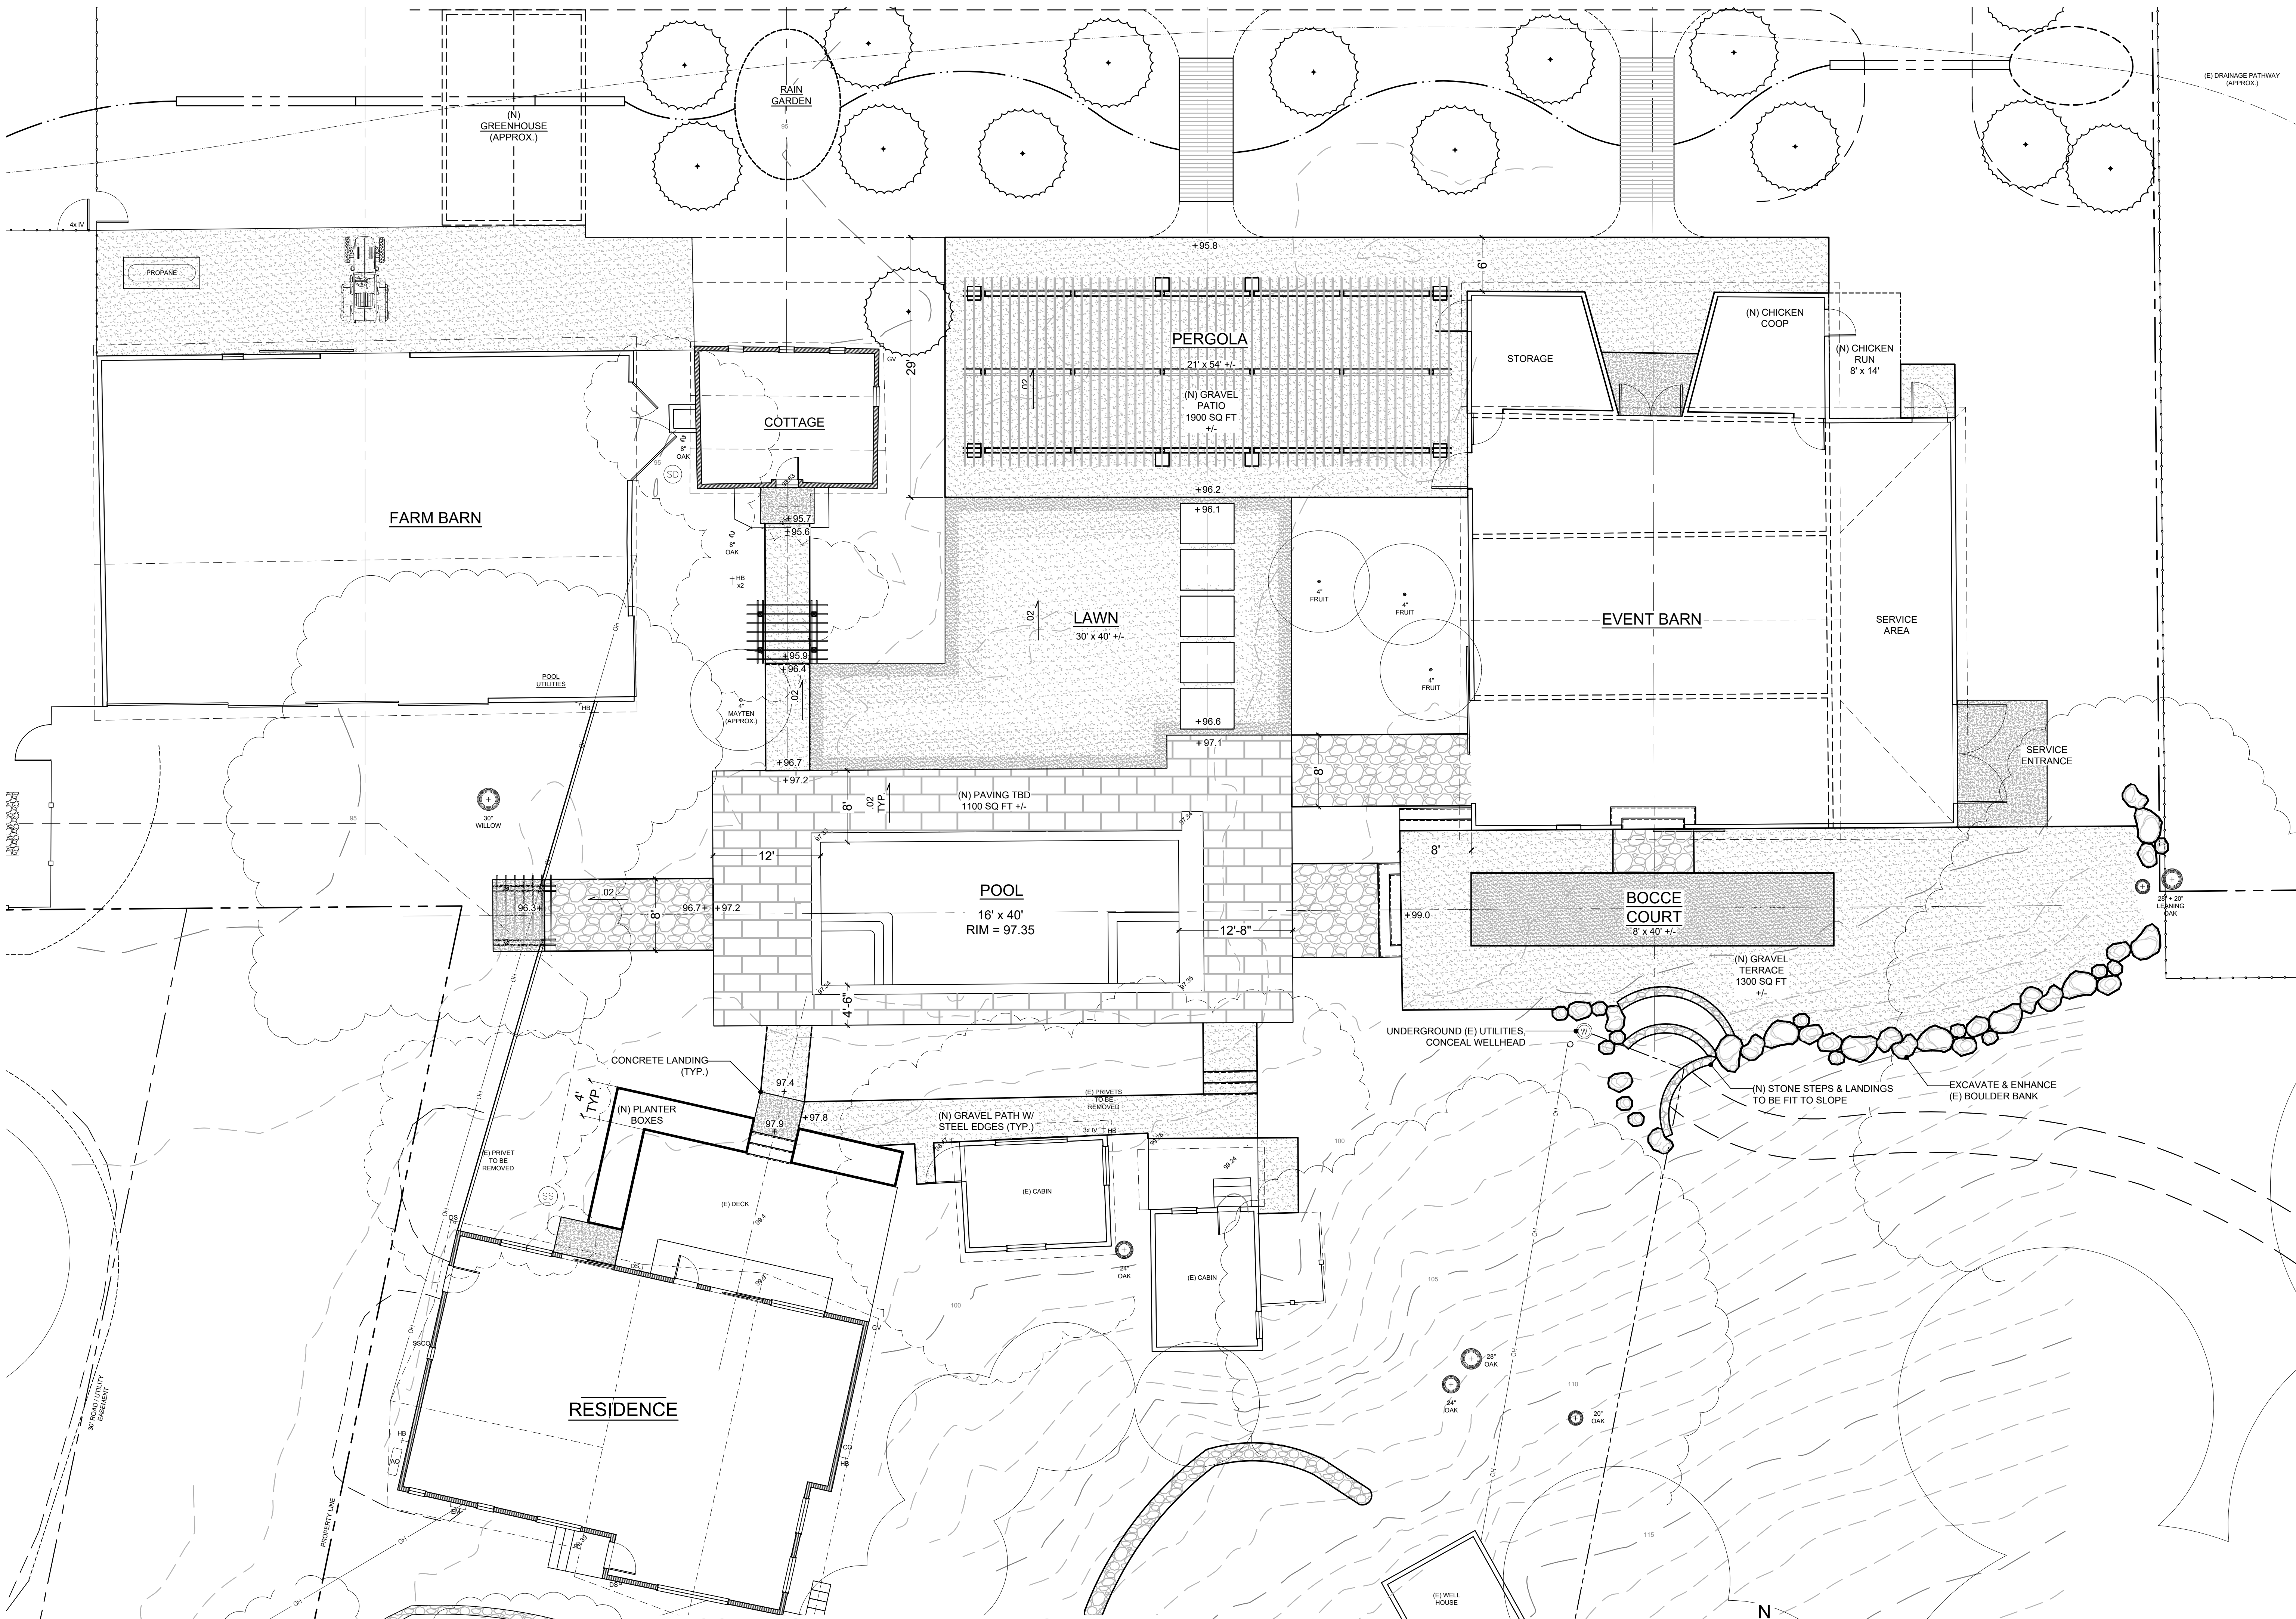

LANDSCAPE SITE PLAN - BUILDING AREA

scale: $\frac{1}{8}" = 1'-0"$

